



STÜTZE 7


1x ausführen

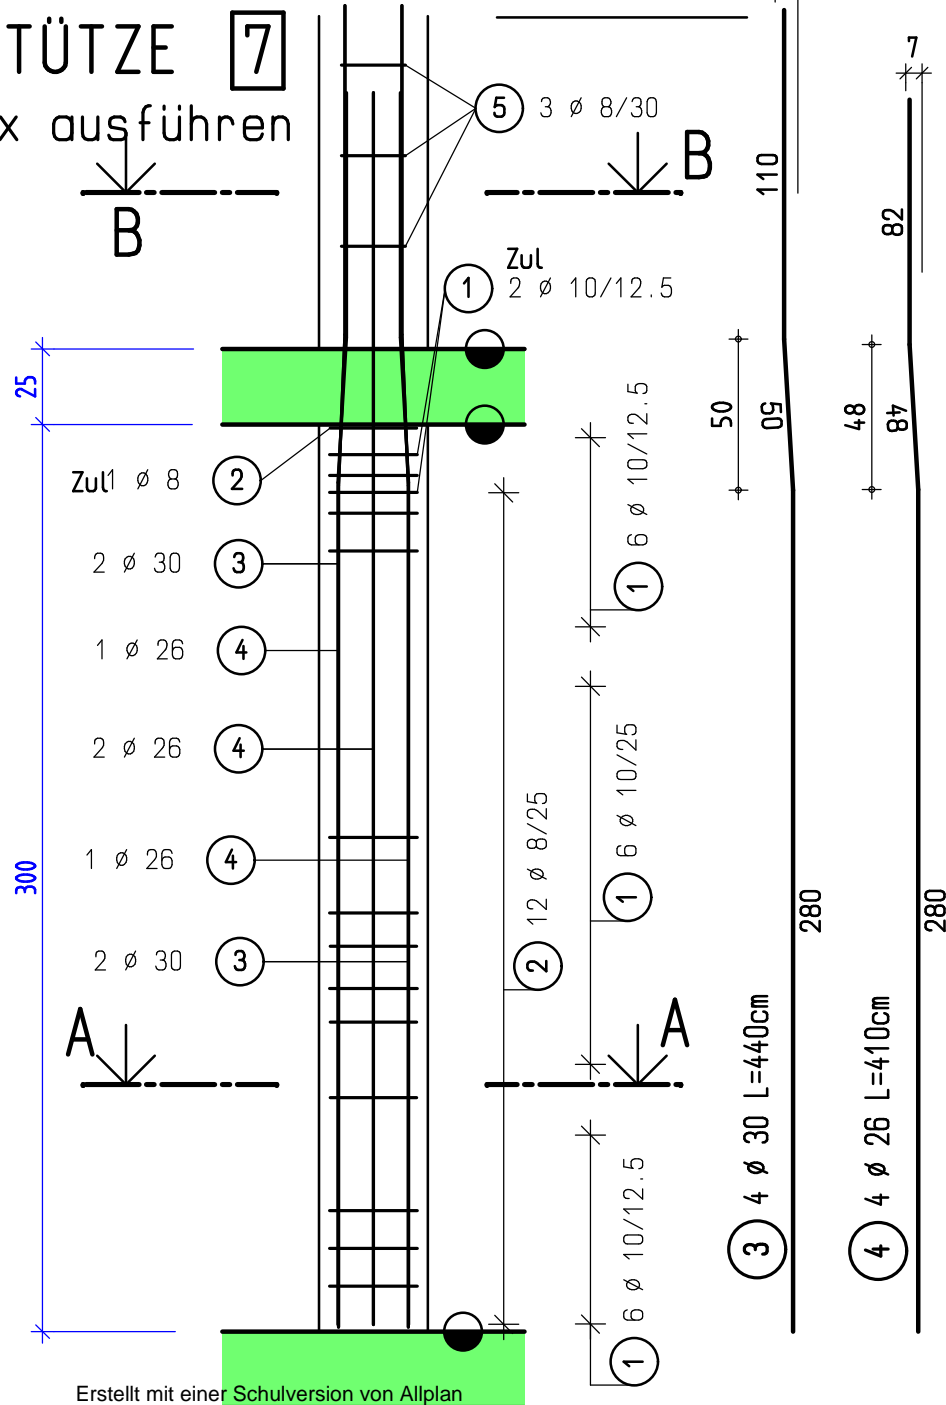

SCHNITT B-B

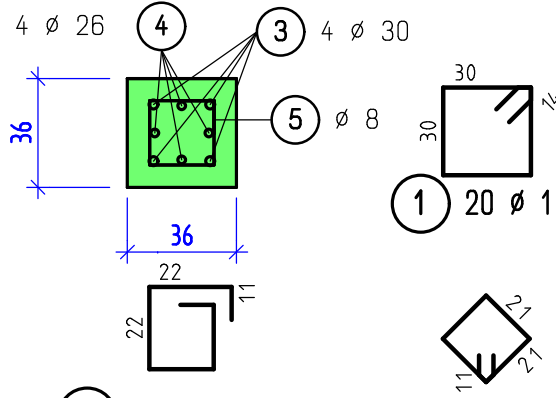

SCHNITT A-A

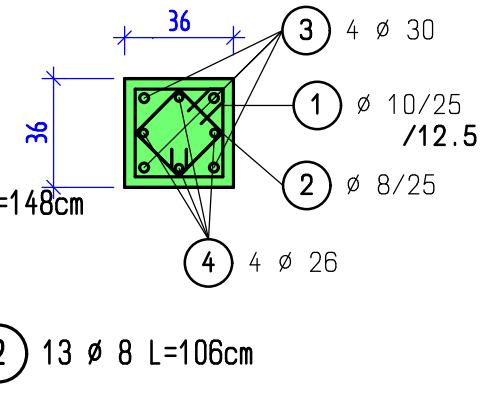

BETONDECKUNG: 3,0cm
 BETON: C25/30/GK22
 STAHL: BST 550

Stabstahlliste

Pos.	Stk	Ø	Einzel Länge [m]	Gesamtlänge je Ø				
				Ø 8 [m]	Ø 10 [m]	Ø 26 [m]	Ø 30 [m]	Ø [m]
1	20	10	1.48		29.60			
2	13	8	1.06	13.78				
3	4	30	4.40				17.60	
4	4	26	4.10			16.40		
5	3	8	1.10	3.30				
Laufmeter je Ø				17.08	29.60	16.40	17.60	
Masse je lfm				0.395	0.617	4.170	5.550	
Masse je Ø				6.75	18.26	68.39	97.68	
Gesamtmasse				191.08				