


# STÜTZE 9


## ANSICHT 2

M 1:25

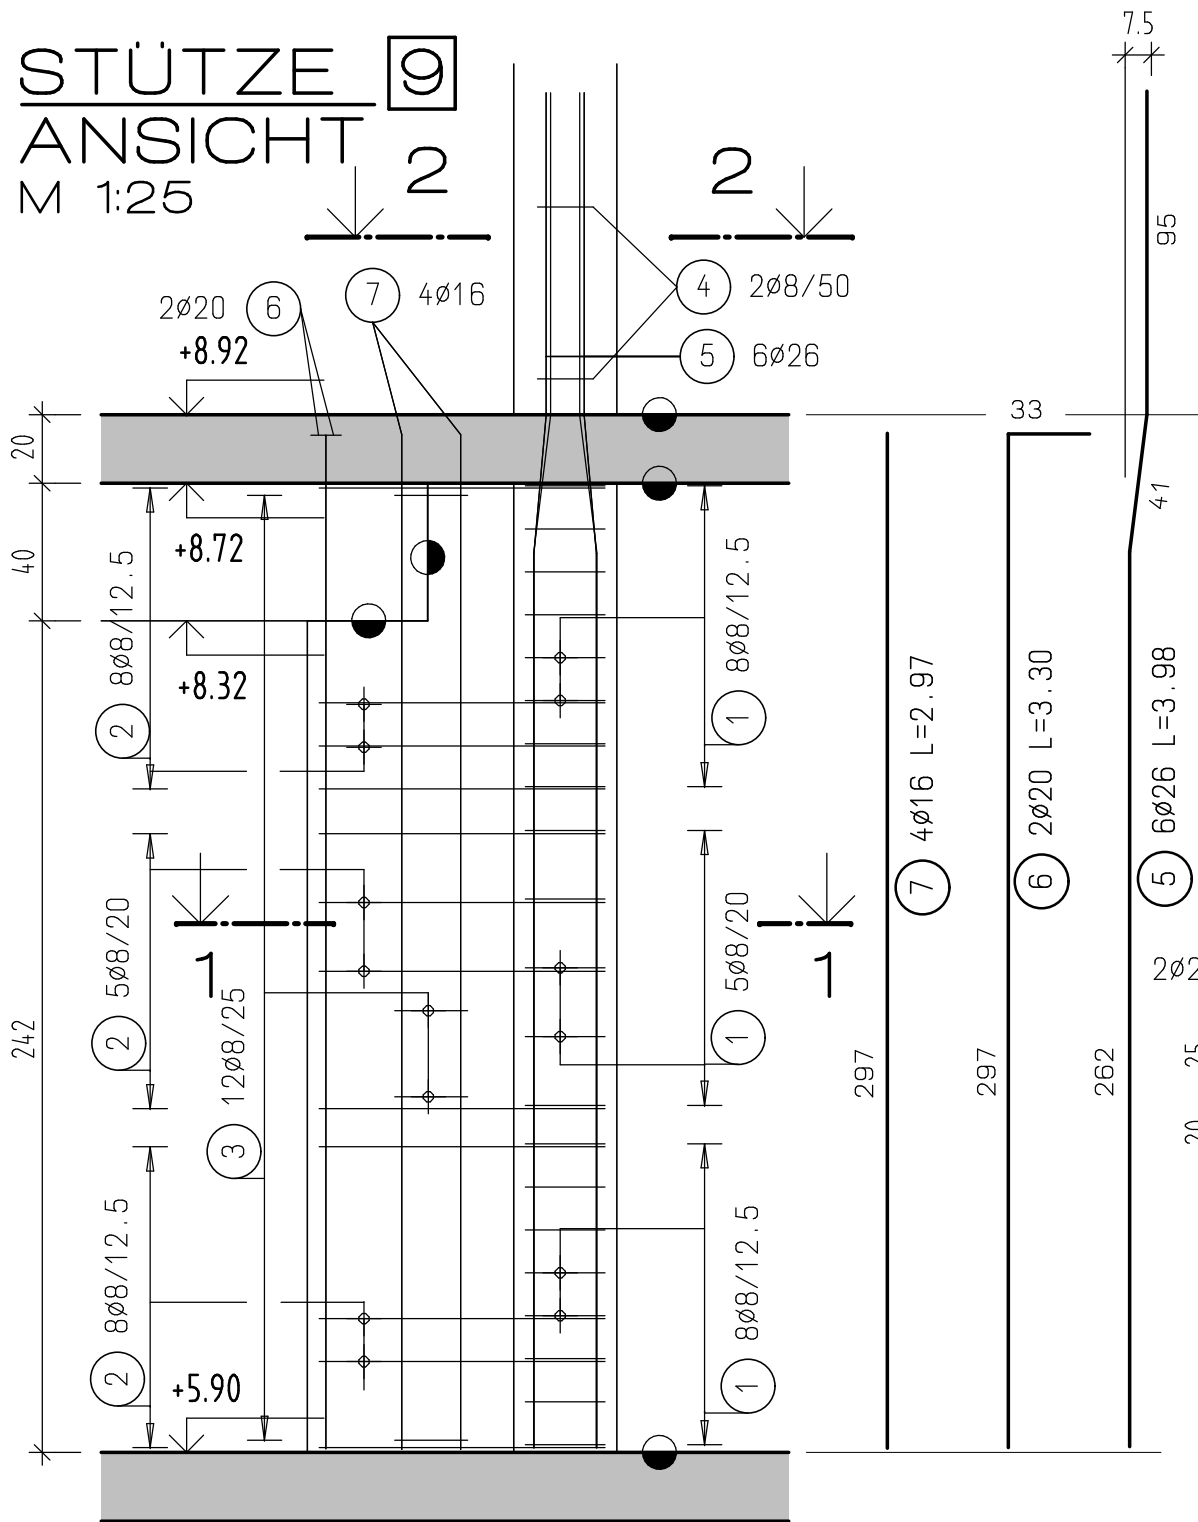

# SCHNITT 2-2

M 1:25

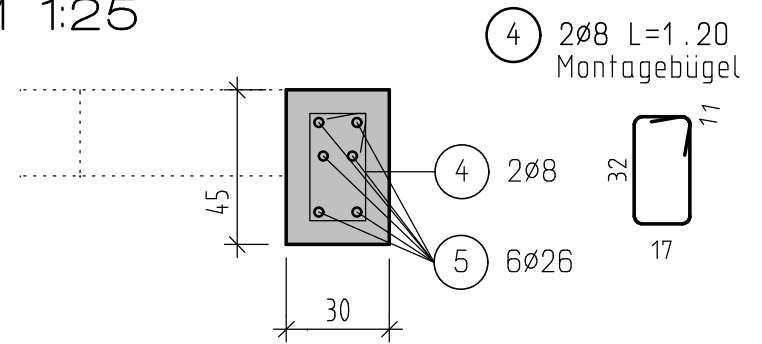

# SCHNITT 1-1

M 1:25

